


File Path C:\Users\Joshua.White\Desktop\Drawing4.dwg

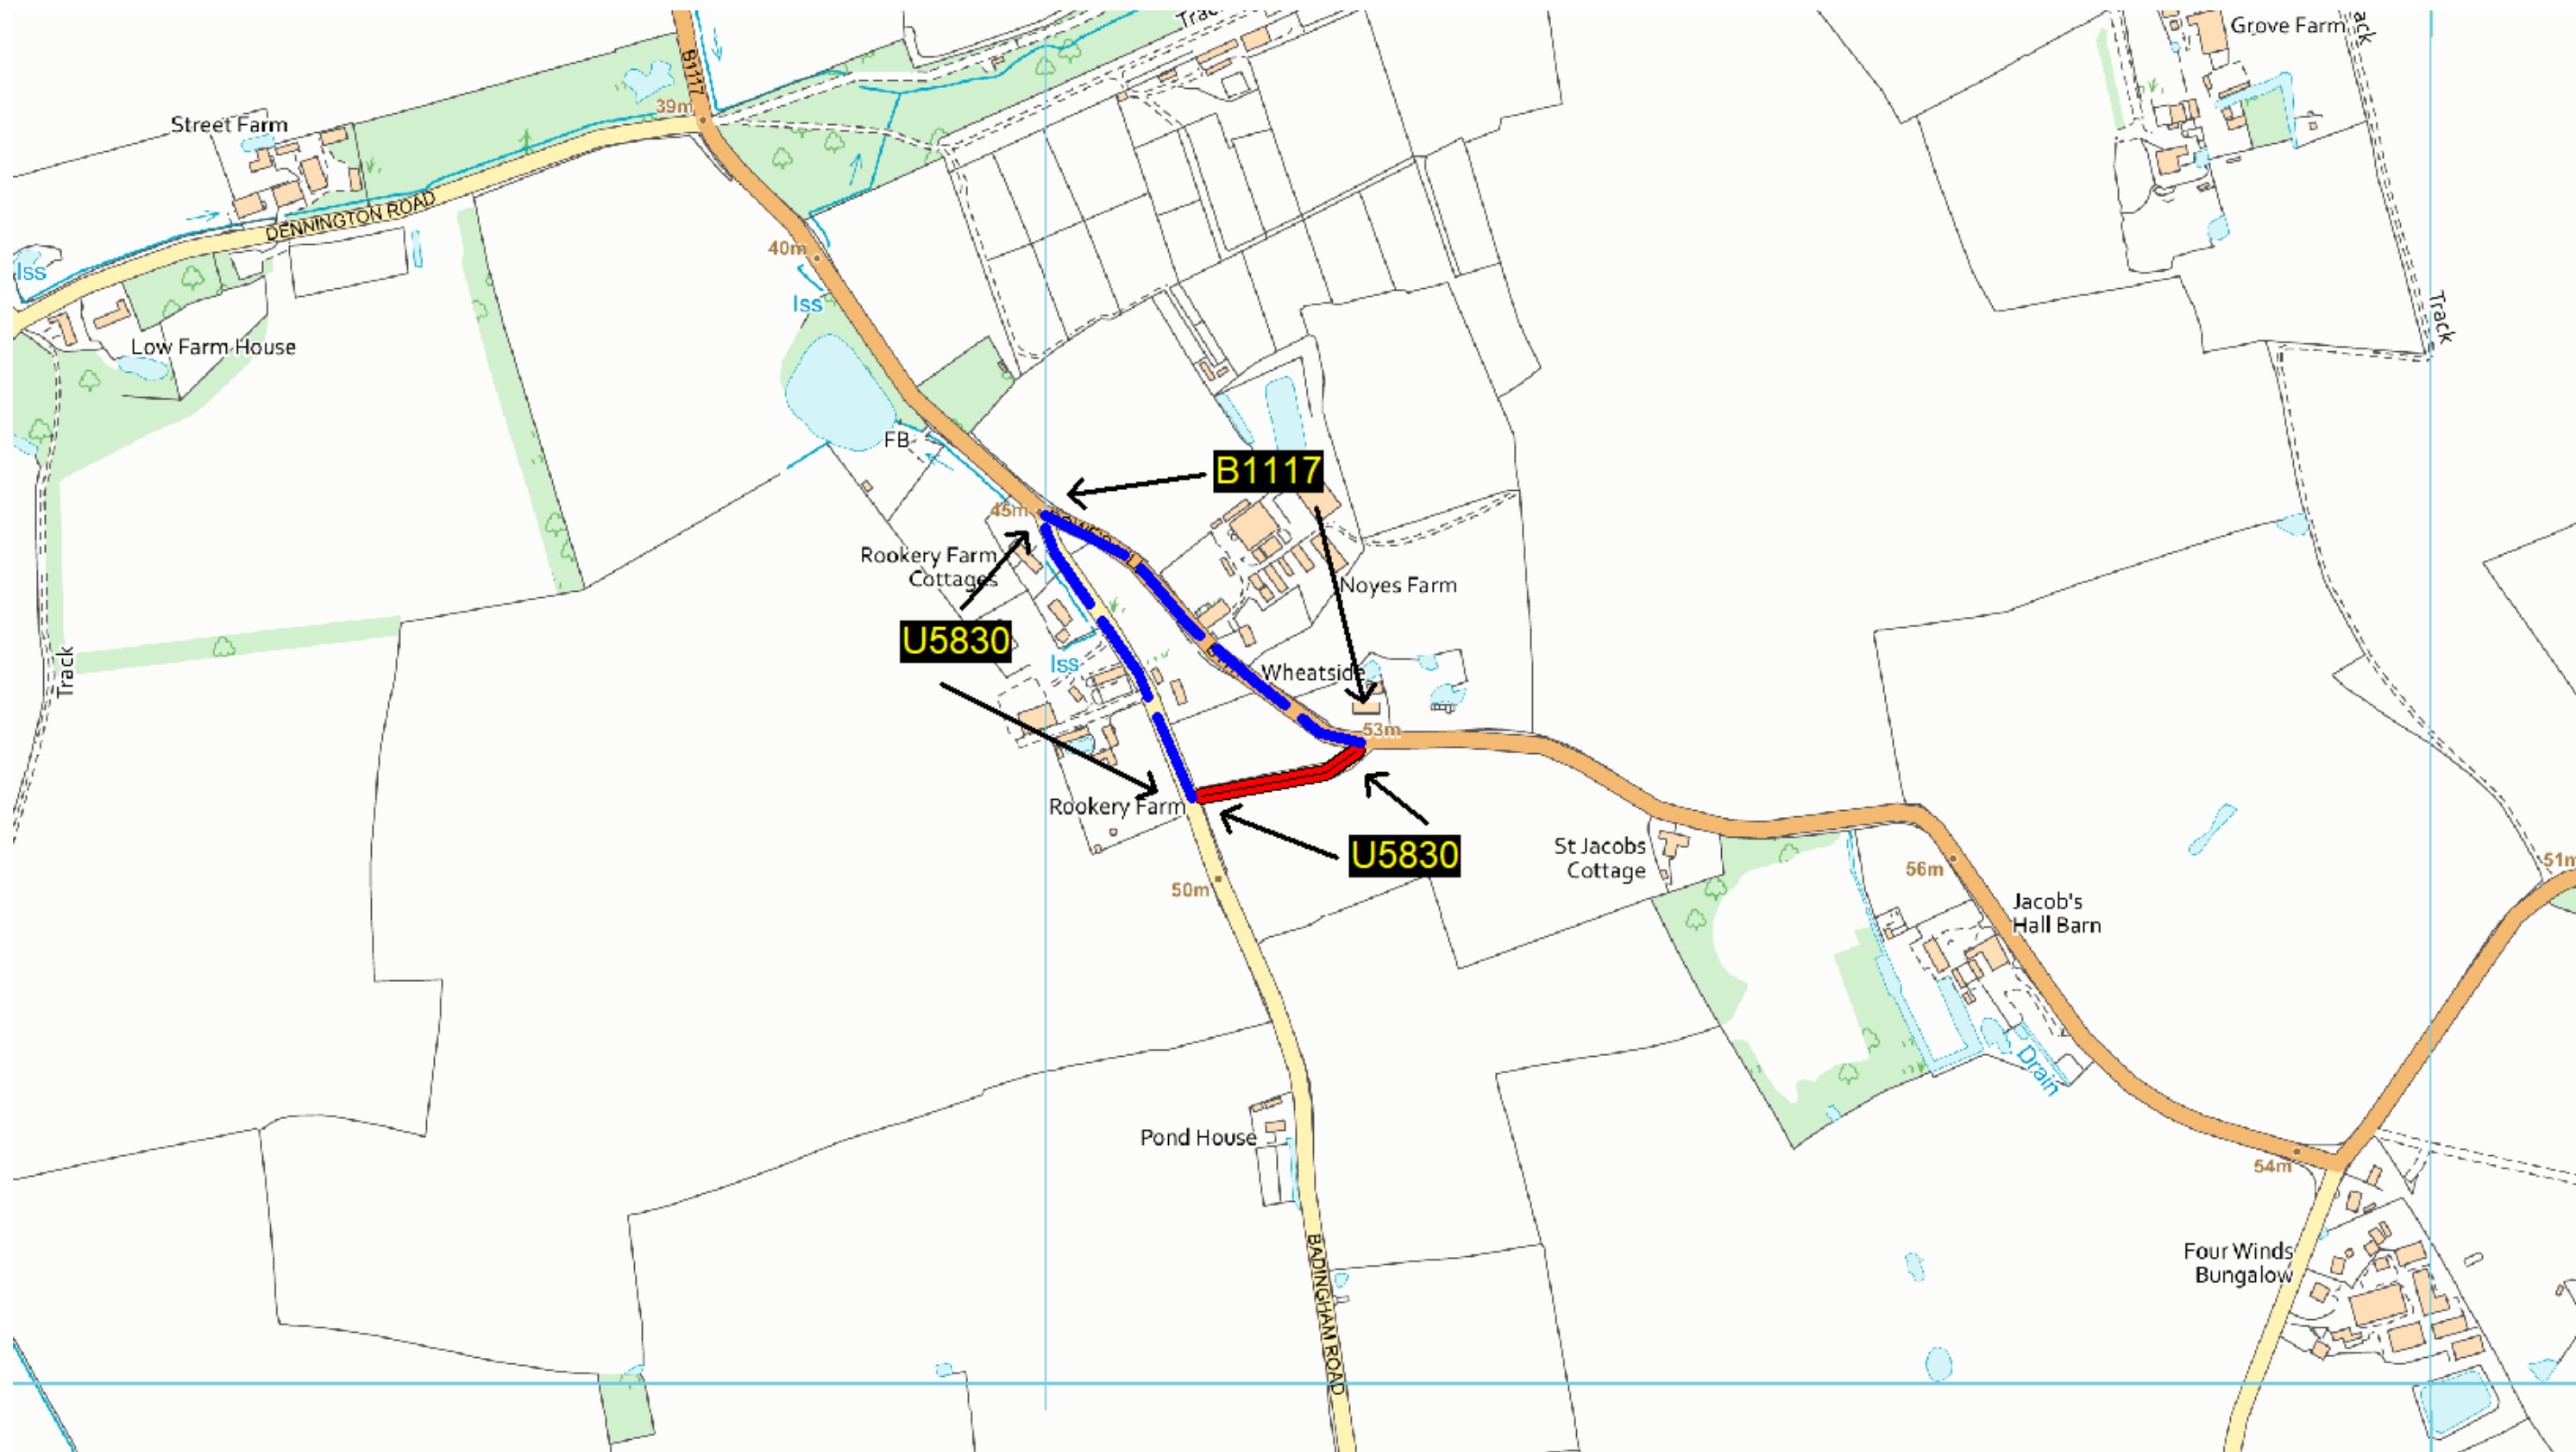

Plot date 12/12/2018

Suffolk Highways
your roads, our business

Mike Thompson & Mark Stevens
 Phoenix House, 3 Goddard Road, Ipswich, Suffolk IP1 5NP.
 Highways enquires: 0345 606 6171 www.suffolk.gov.uk/highways

CLIENT

THIS MAP IS BASED UPON ORDNANCE SURVEY MATERIAL WITH THE PERMISSION OF ORDNANCE SURVEY ON BEHALF OF THE CONTROLLER OF HER MAJESTY'S STATIONERY OFFICE © CROWN COPYRIGHT. UNAUTHORISED REPRODUCTION INFRINGES CROWN COPYRIGHT AND MAY LEAD TO PROSECUTION OR CIVIL PROCEEDINGS. SUFFOLK COUNTY COUNCIL, LICENCE NO. 100023395, 2019.

REVISION(S)	REV.	DATE	INTL.
RED: Road Closure Extent			
BLUE: Diversion Route			
DESCRIPTION			

PROJECT TITLE
 Scheme Ref: 4082 U5830
 Gin Lane Laxfield
 Surface Dressing Scheme

DRAWING TITLE
 Road Closure Plan

ORIGINATOR	CHECKER	DESIGNER	REVIEWER
JG	DFE	DFE	
SCALE(S) ORIGINAL SIZE A3		DATE	
NTS		11/11/2019	
DRAWING NUMBER			REVISION
4082-U5830-200-01			